


AT THIS EARLY STAGE THE ENVIRONMENT AGENCY CANNOT GUARANTEE THAT WORK DETAILED ON THESE DRAWINGS CAN BE PROMOTED

KEY:

— Culvert / Tunnel  
 — River Channel



**NOTE:**  
 These drawings show outline options which are currently being considered as part of the Environment Agency's flood defence pre-feasibility study. They are for information only - the development of these options is at a relatively early stage. National funding will be required to fund construction.

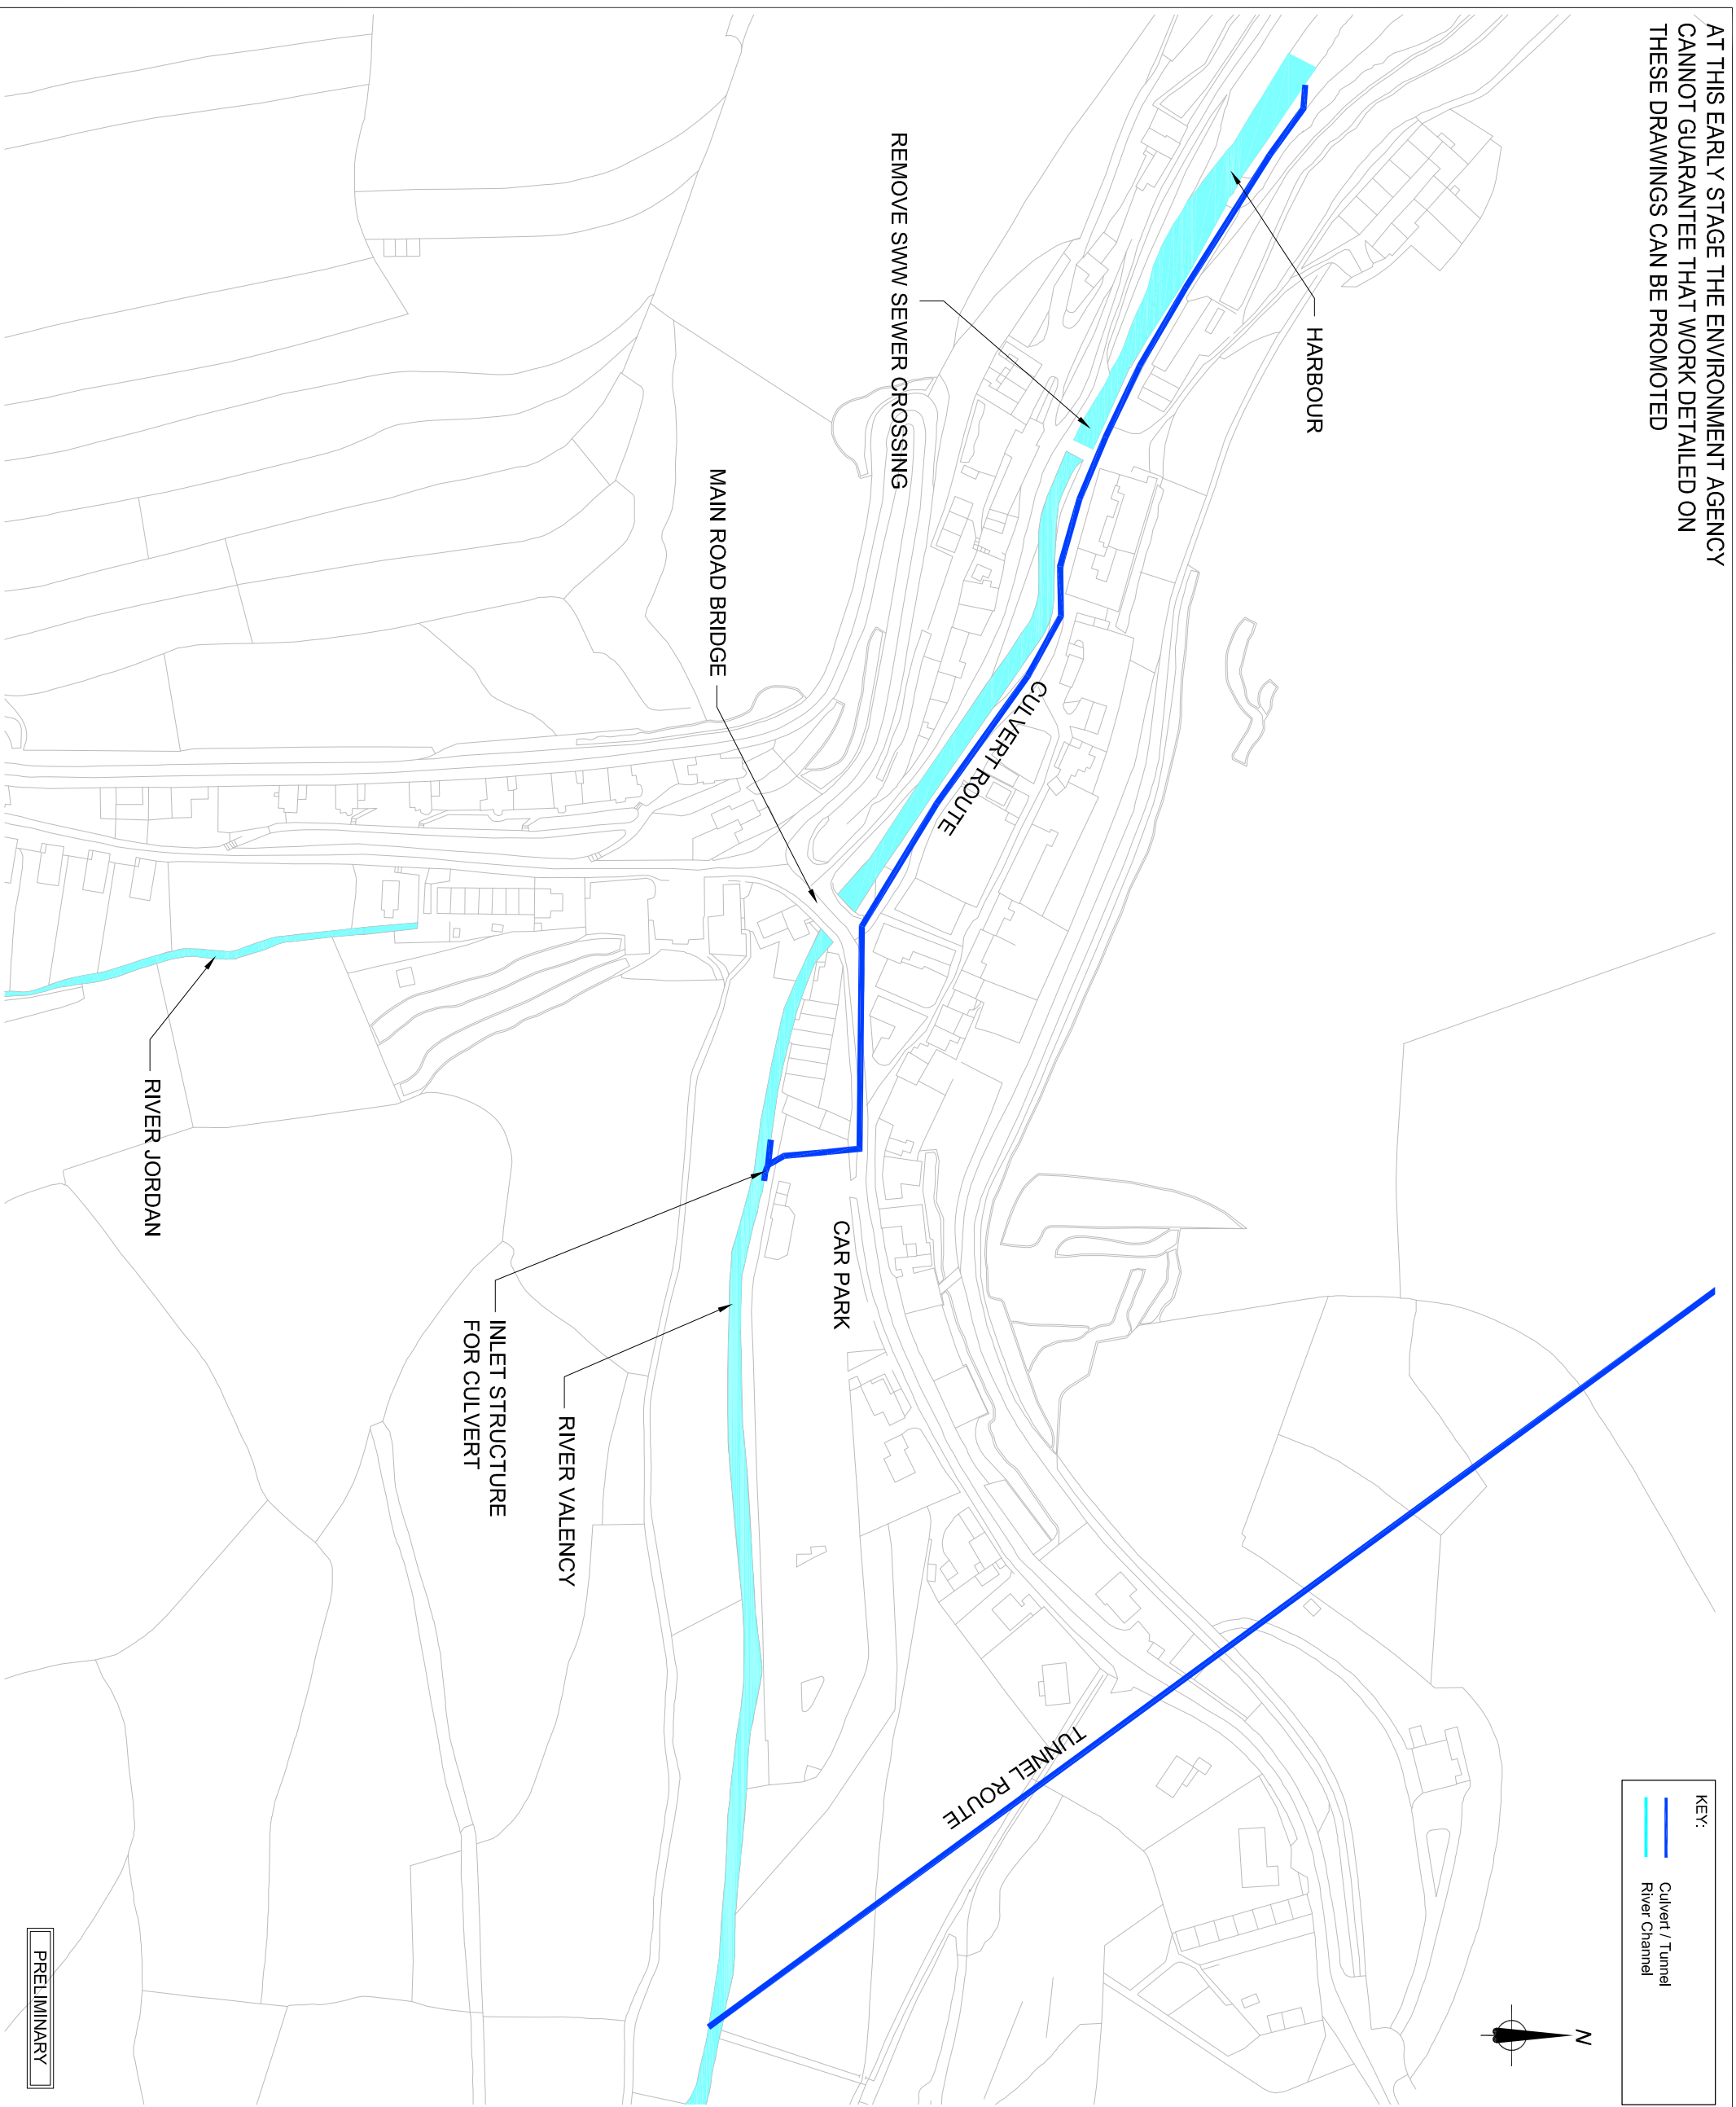

PRELIMINARY

Rev	By	Chkd	Approved	Date	Description



**Halcrow Group Limited**  
 Antonia Road, Anziesdale Park, Exeter Business Park, Exeter, EX1 3DA  
 Tel: +44 (0) 1392 44232 Fax: +44 (0) 1392 44401  
 www.halcrow.com



**Project:**  
 BOSCASTLE FLOOD DEFENCE SCHEME

**Drawing:**  
 POTENTIAL FLOOD MITIGATION WORKS OPTIONS 3 & 4

Drawn By: ARW	Date: •
Checked By: TMV	Date: •
Approved By: SW	Date: •
Drawing No: WB/BOSJ/103	Revision:

Drawing Scale: NOT TO SCALE