


© This drawing is Copyright. It should not be relied on or used in circumstances other than those for which it was originally prepared and for which Cornwall Council was originally commissioned. Cornwall Council accepts no responsibility for this drawing to any party other than the person(s) by whom it was commissioned.

NOTES

- ②** Request number referred to in Feasibility Study Report
- Existing No waiting at any time (double yellow lines) to remain
- Existing seasonal (summer) double yellow lines requested to become No waiting at any time

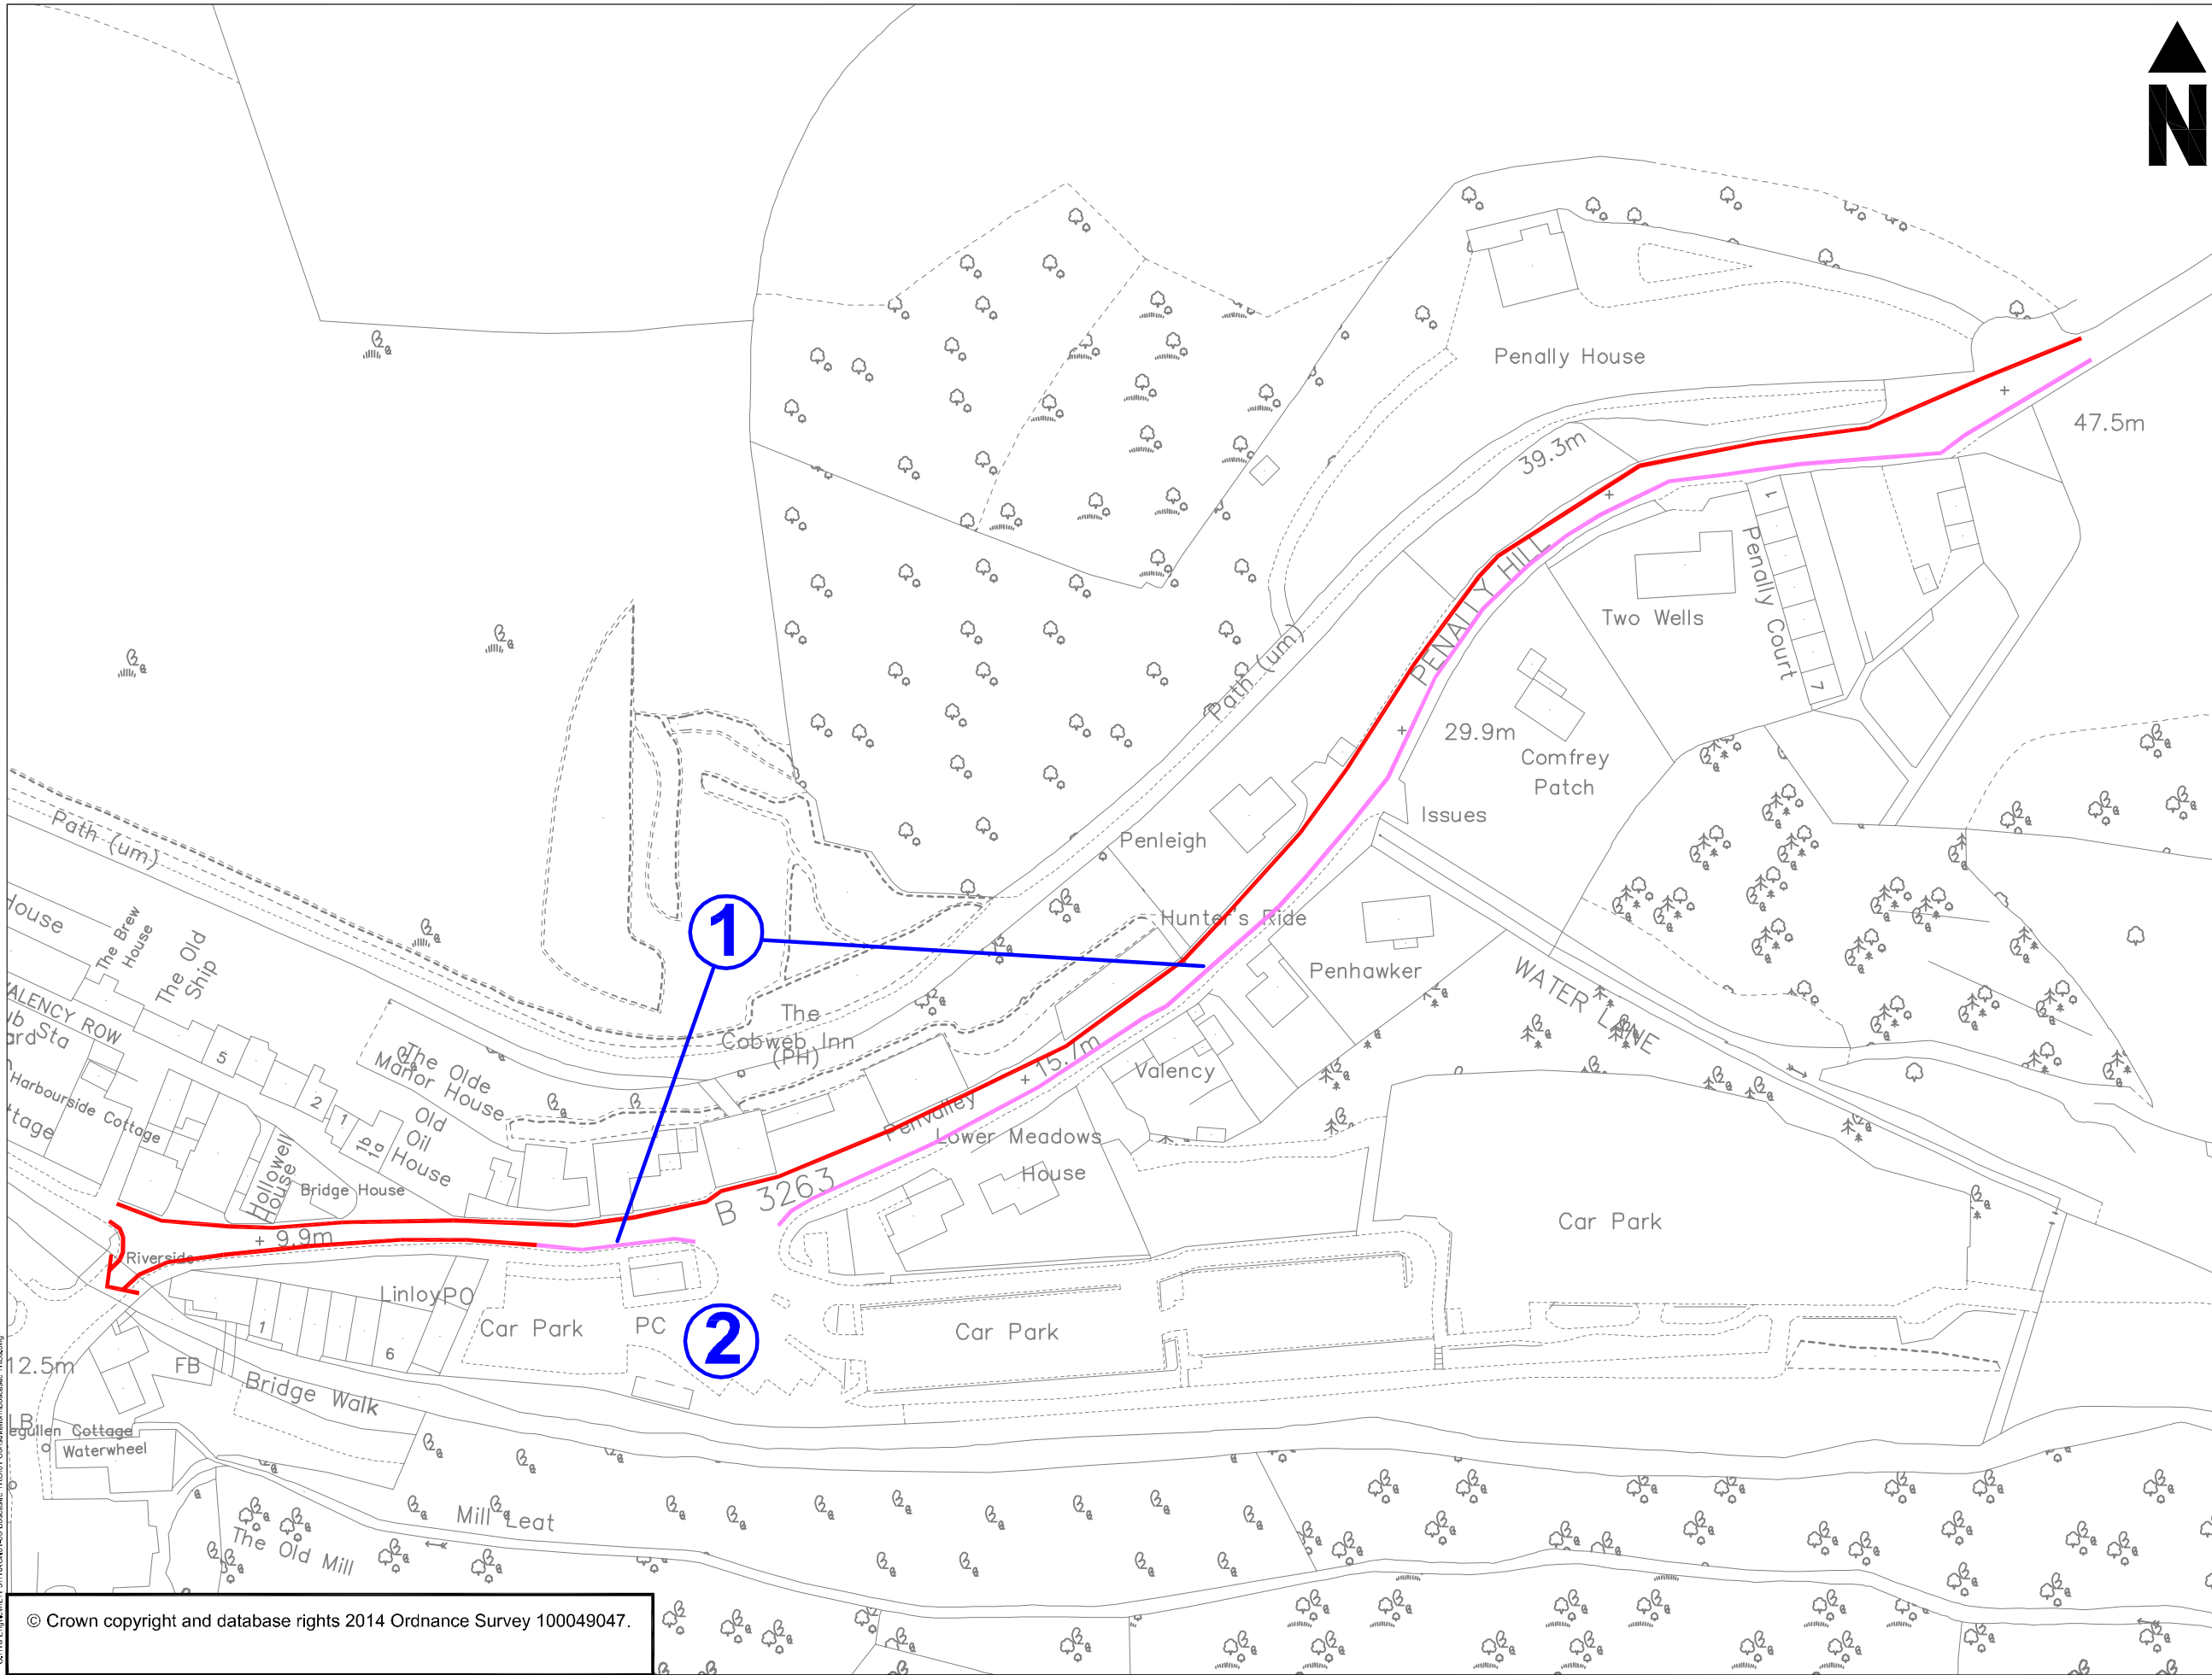

REV	DATE	NATURE OF REVISION
-	1903/14	FIRST ISSUE



CORMAC SOLUTIONS
 RADNOR ROAD
 SCORRIER
 CORNWALL TR16 5EH
 www.cornwall.gov.uk/cormac 01872 323513

LOCATION
Boscastle

PROJECT
Boscastle TRO's Feasibility Study

DRAWING TITLE
Appendix B: Penally Hill Changes requested by Forrabury & Minster Parish Council

PROJECT MANAGER: SA	APPROVED: SA
DRAWN BY: GL	CHECKED: SA
SCALE 1:1250	SCALE @ A3
DRAWING NO EDGTRXCN01-08/F1	REVISION